


平面図

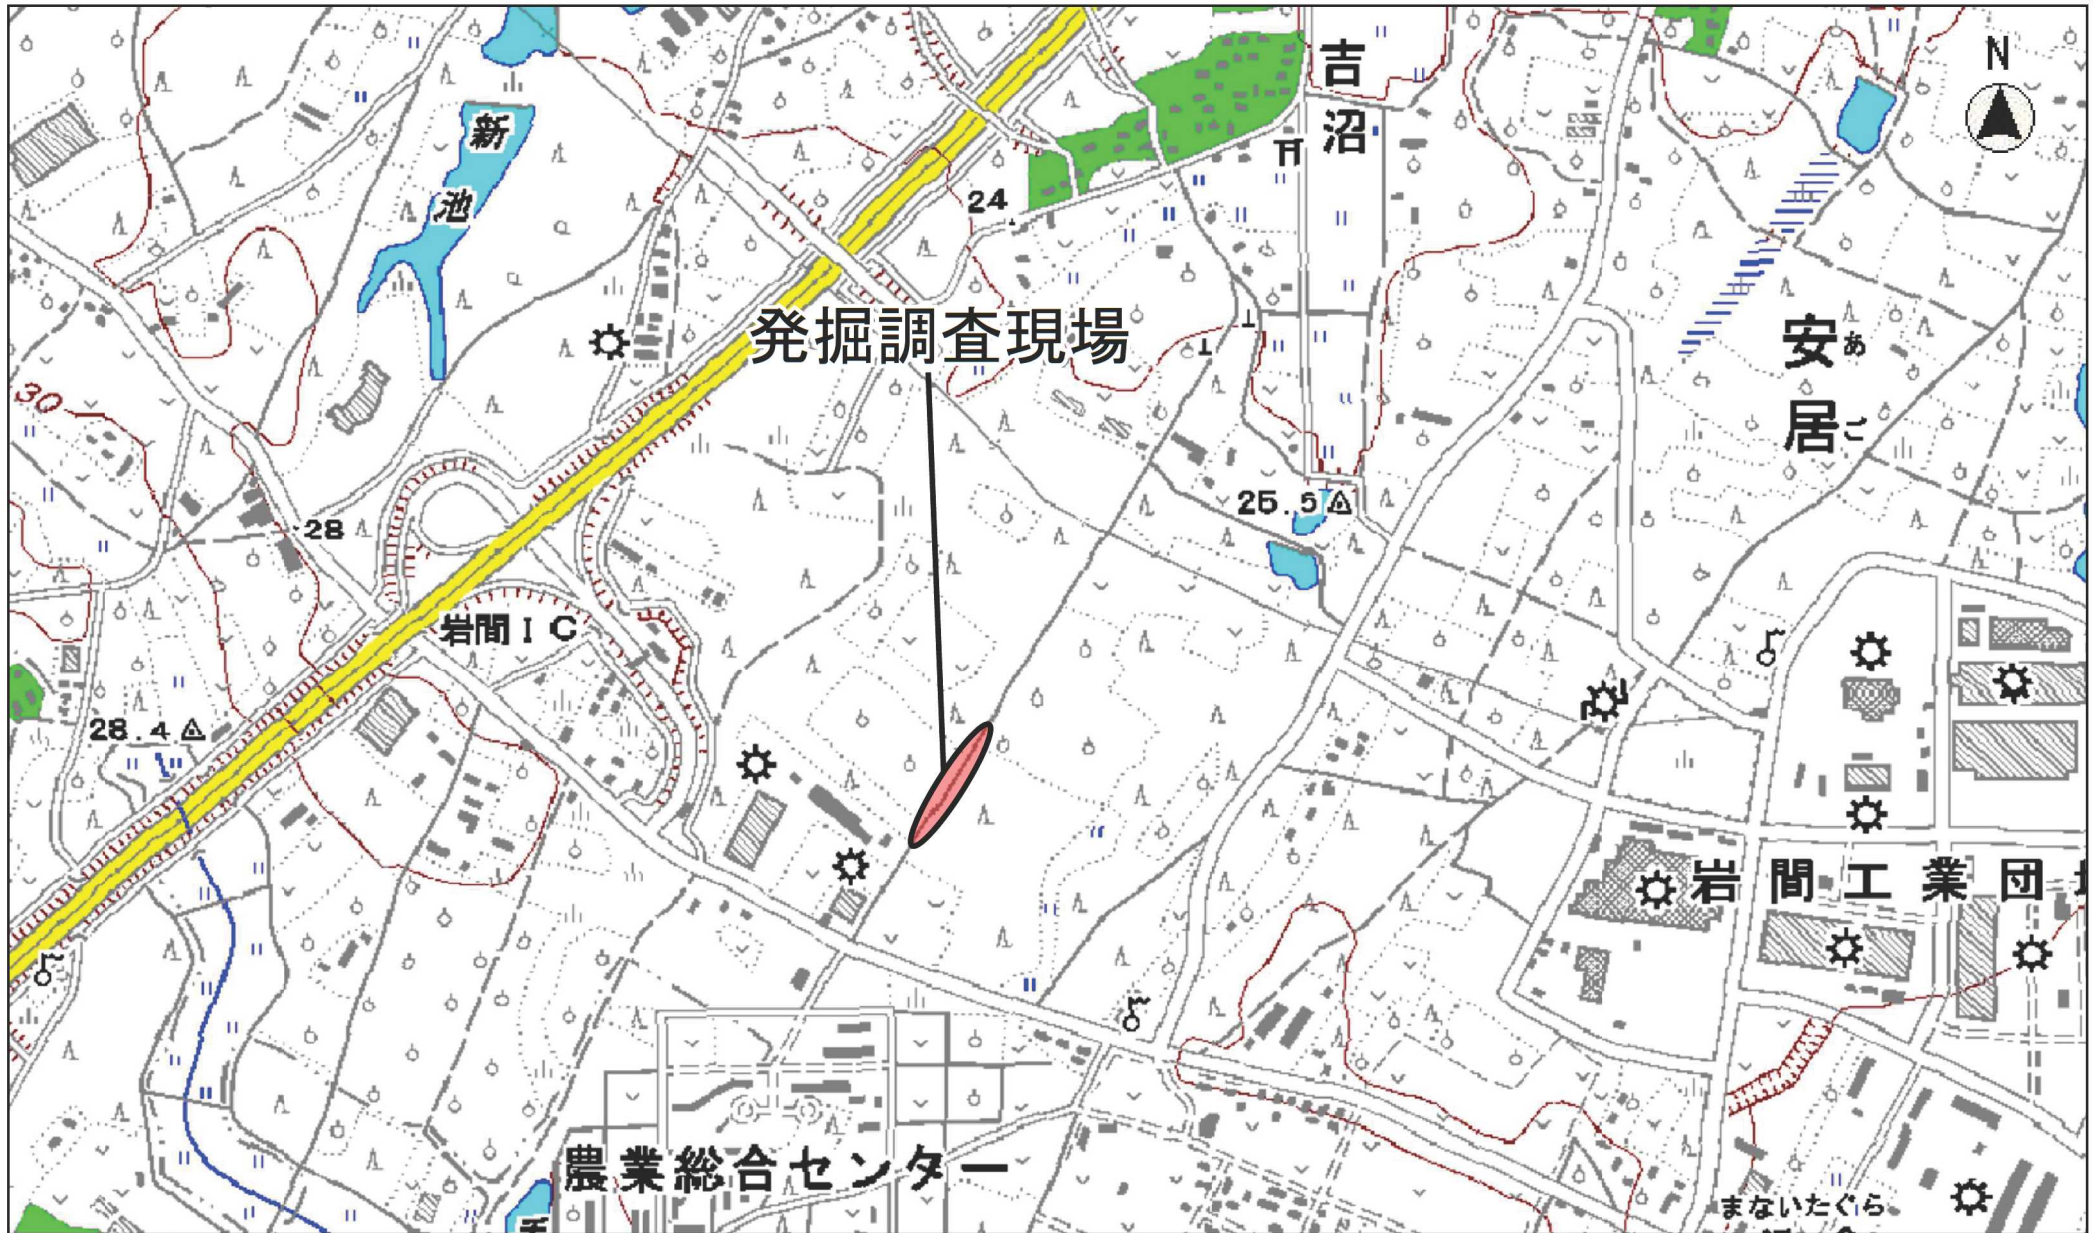

縮尺 1 : 10000  
0 100 200